



PLAN VIEW
SCALE 1:150

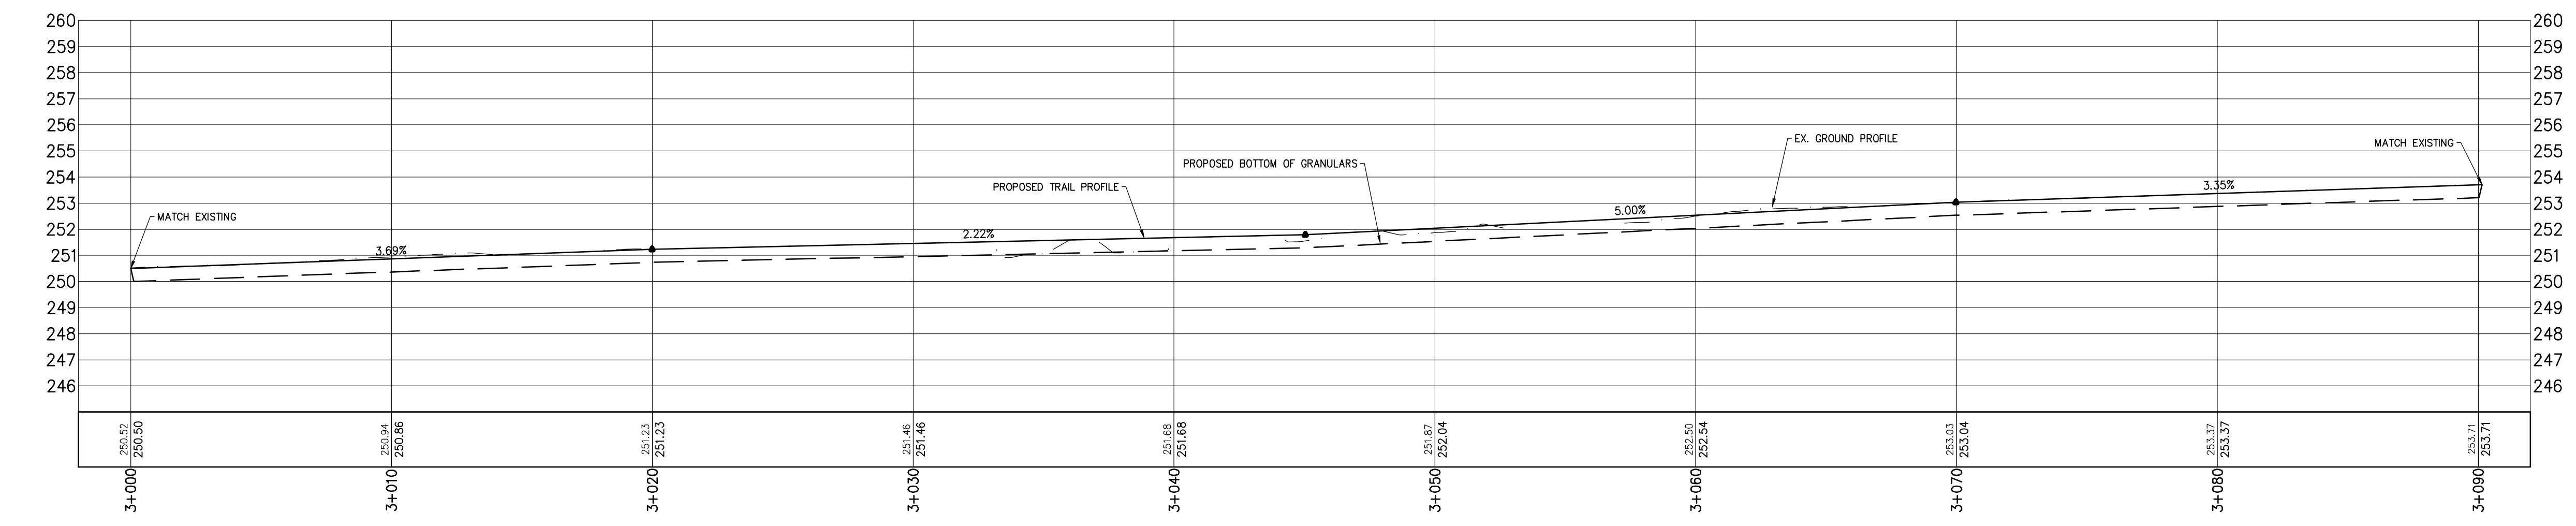

PROFILE VIEW
SCALE 1:150

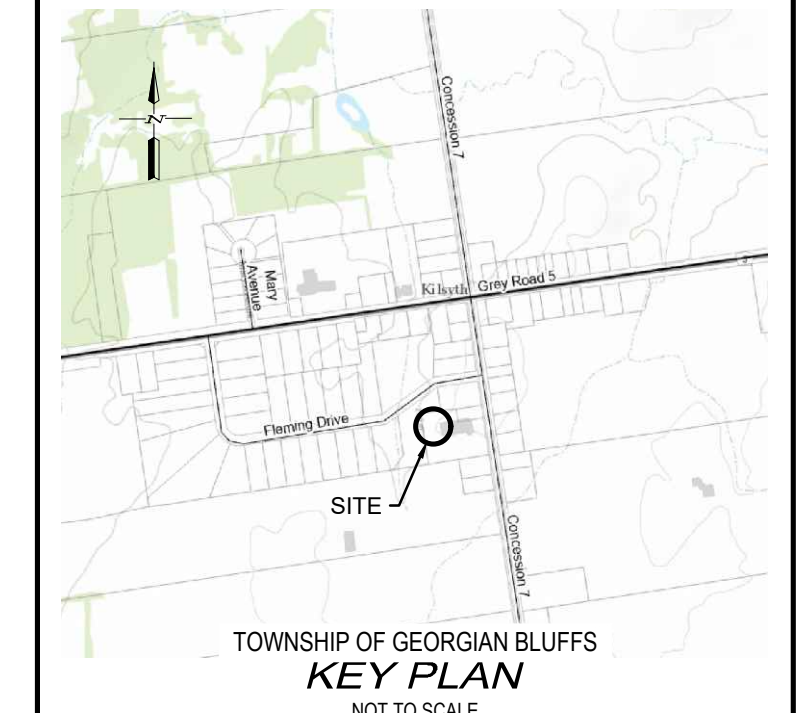

NOTES:

- ELEVATION AND DIMENSIONS SHOWN ARE IN METRIC.
- TOPOGRAPHIC SURVEY CONDUCTED BY GM BLUEPLAN ENGINEERING LIMITED, OCTOBER 15, 2022.
- LEGAL BOUNDARIES DERIVED FROM PLAN 16R-2117 PREPARED BY HEWETT & MILNE LIMITED, O.L.S., DATED JULY 1982 AND PLAN 16M-73 PREPARED BY HEWETT & MILNE LIMITED, O.L.S., DATED AUGUST 2020.

LEGEND

+253.00	EXISTING ELEVATION
— 253.0 —	EXISTING GROUND CONTOUR
- - -	EXISTING FENCE
- - -	EXISTING DITCH / SWALE
253.00	PROPOSED ELEVATION
- - -	PROPOSED GROUND CONTOUR

BENCHMARK 1 ELEV. - 251.55m
TOP OF IB LOCATED ON THE NORTH EAST CORNER OF PART 5, PLAN 16R-2117.

BENCHMARK 2 ELEV. - 248.86m
TOP OF SIB LOCATED ON THE NORTH WEST CORNER OF PART 5, PLAN 16R-2117.

THE POSITION OF POLE LINES, CONDUITS, WATERMANS, SEWERS AND OTHER UNDERGROUND AND OVERGROUND UTILITIES AND STRUCTURES IS NOT NECESSARILY SHOWN ON THE CONTRACT DRAWINGS, AND WHERE SHOWN, THE ACCURACY OF THE POSITION OF SUCH UTILITIES AND STRUCTURES IS NOT GUARANTEED.

BEFORE STARTING WORK, THE CONTRACTOR SHALL INFORM HIMSELF OF THE EXACT LOCATION OF ALL SUCH UTILITIES AND STRUCTURES, AND SHALL ASSUME ALL LIABILITY FOR ANY DAMAGE TO THEM.

PRELIMINARY
NOT FOR CONSTRUCTION

NO.	DATE	REVISION DESCRIPTION	CHKD



PROPOSED PEDESTRIAN TRAIL
KILSYTH COMMUNITY CENTRE
TOWNSHIP OF GEORGIAN BLUFFS
GRADING & DRAINAGE PLAN

DRAWN BY: E.J.T.	APPROVED BY: I.E.E.	PROJECT NO.:	DRAWING NO.:
DESIGNED BY: E.J.T.	DATE: APR 17, 2023	SCALE: AS NOTED	K2

FILE: C:\p\2023\2023-04-11\16R-2117\16R-2117-GRD.dwg
LAST SAVED BY: E.J.T. ON 2023-04-11 11:25:13 AM
PLOTTED BY: E.J.T. ON 2023-04-11 12:25:38 PM