



Committee Report

To:	Chair and Members of Grey County Joint Accessibility Advisory Committee
Committee Date:	March 22, 2023
Subject / Report No:	PDR-JAAC-14-23
Title:	Grey Road 18 CP Rail Trail Parking Lot
Prepared by:	Natalie Mechalko
Reviewed by:	Randy Scherzer
Lower Tier(s) Affected:	
Status:	Recommendation adopted by Committee as presented per Resolution JAAC07-23; Endorsed by County Council on April 27, 2023, per Resolution CC35-23.

Recommendation

For review and comment by the Grey County Joint Accessibility Advisory Committee.

Project Description

The subject parking lot will be situated on the south side of Grey Road 18 abutting the CP Rail Trail, in the Municipality of Meaford. This parking lot is intended to primarily serve CP Rail Trail users. Equestrians and ATV users have expressed interest in designated rail trail parking areas to accommodate equipment trailers. The Sydenham Bruce Trail Club has also expressed interest in a lot at this location as there is nearby access to the Sydenham Nature Reserve and the affiliated Bruce Trail side trail north of Grey Road 18 via the rail trail.

The parking surface will remain gravel, and there will be space to accommodate 15 vehicles.

Legal and Legislated Requirements

O. Reg. 191/11 Integrated Accessibility Standards: Design of Public Spaces. Municipalities must consult with the public, people with disabilities, and their accessibility advisory committees when constructing new or redeveloping off-street parking facilities which includes parking facilities at municipally owned public buildings.


Relevant Consultation

- Internal: Transportation Services staff; Accessibility Coordinator
- External (list): Dufferin Grey ATV Club, Sydenham Bruce Trail Club

Appendices and Attachments

[Grey Road 18 CP Rail Trail Parking Lot](#)

c:\road\grey road 18\180001\drawing\source drawings\site\grey 18 parking lot at rail trail entrance.dwg

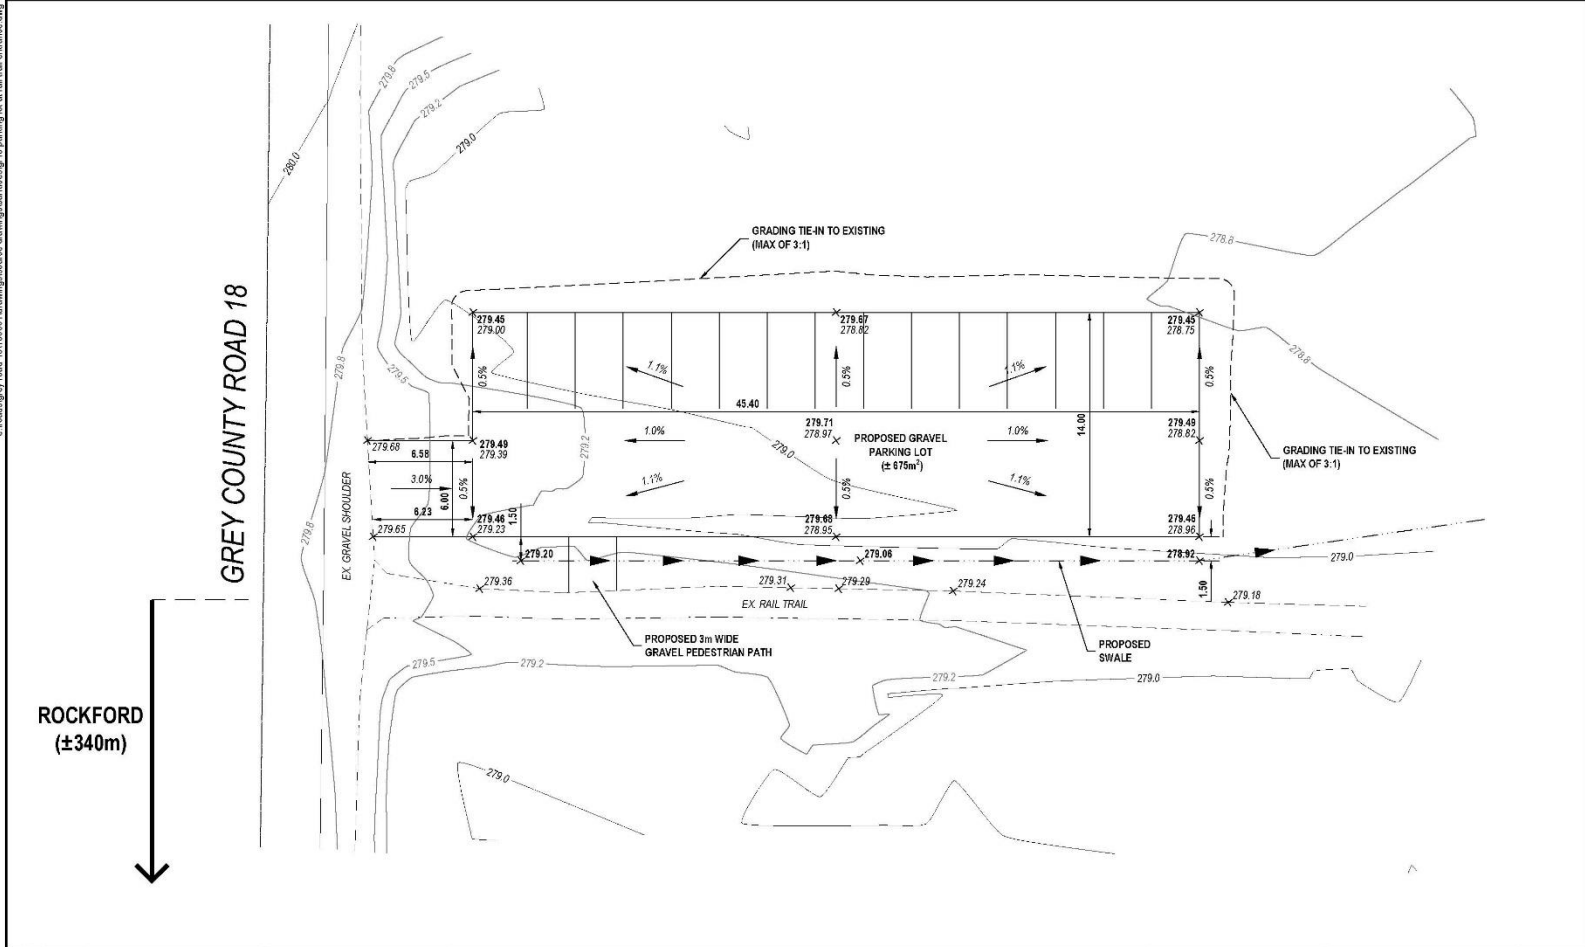

ISSUE / REVISION	No.	DATE	DESCRIPTION
	1	07/02/23	ISSUED FOR TENDER

CAUTION:
 THE POSITION OF UTILITIES, ABOVE AND BELOW GROUND, AND ASSOCIATED STRUCTURES, MAY NOT BE SHOWN ON THIS DRAWING AND WHERE SHOWN, THE ACCURACY OF THE LOCATION IS NOT GUARANTEED. THE CONTRACTOR SHALL FORMALLY LOCATE ALL UTILITIES AND STRUCTURES AND SHALL BE LIABLE FOR ANY DAMAGE THAT MAY OCCUR AS A RESULT OF EXCAVATION OR CONSTRUCTION.

- CONSTRUCTION NOTES:**
- STRIP AND STOCKPILE TOPSOIL
 - EXCAVATE DRAINAGE SWALE
 - GRADE AND PROOF ROLL SUB-GRADE TO RECEIVE GRANULAR 'B' SUB-BASE
 - PLACE, GRADE, AND COMPACT 0.3m THICK GRANULAR 'B' TYPE 1 SUB-BASE
 - PLACE, GRADE, AND COMPACT 0.15m THICK GRANULAR 'A' BASE
 - PLACE AND GRADE STOCKPILED TOPSOIL AT FORE-SLOPES AND DISTURBED AREAS
 - PLACE FLEXIBLE GROWTH MEDIUM AT TOPSOILED AND DISTURBED AREAS

Grey County
TRANSPORTATION SERVICES

CONTRACT No.	RFT-TS-04-23
PROJECT No.	180001
GREY ROAD 18 RAIL TRAIL PARKING LOT	

SHEET
21 OF 21

SCALE: 1:250 DATE: 09/12/22
 DRAWING No.: 180001-21