


(B) Barrier Free Washroom & Public Shower
1/2" = 1'-0"

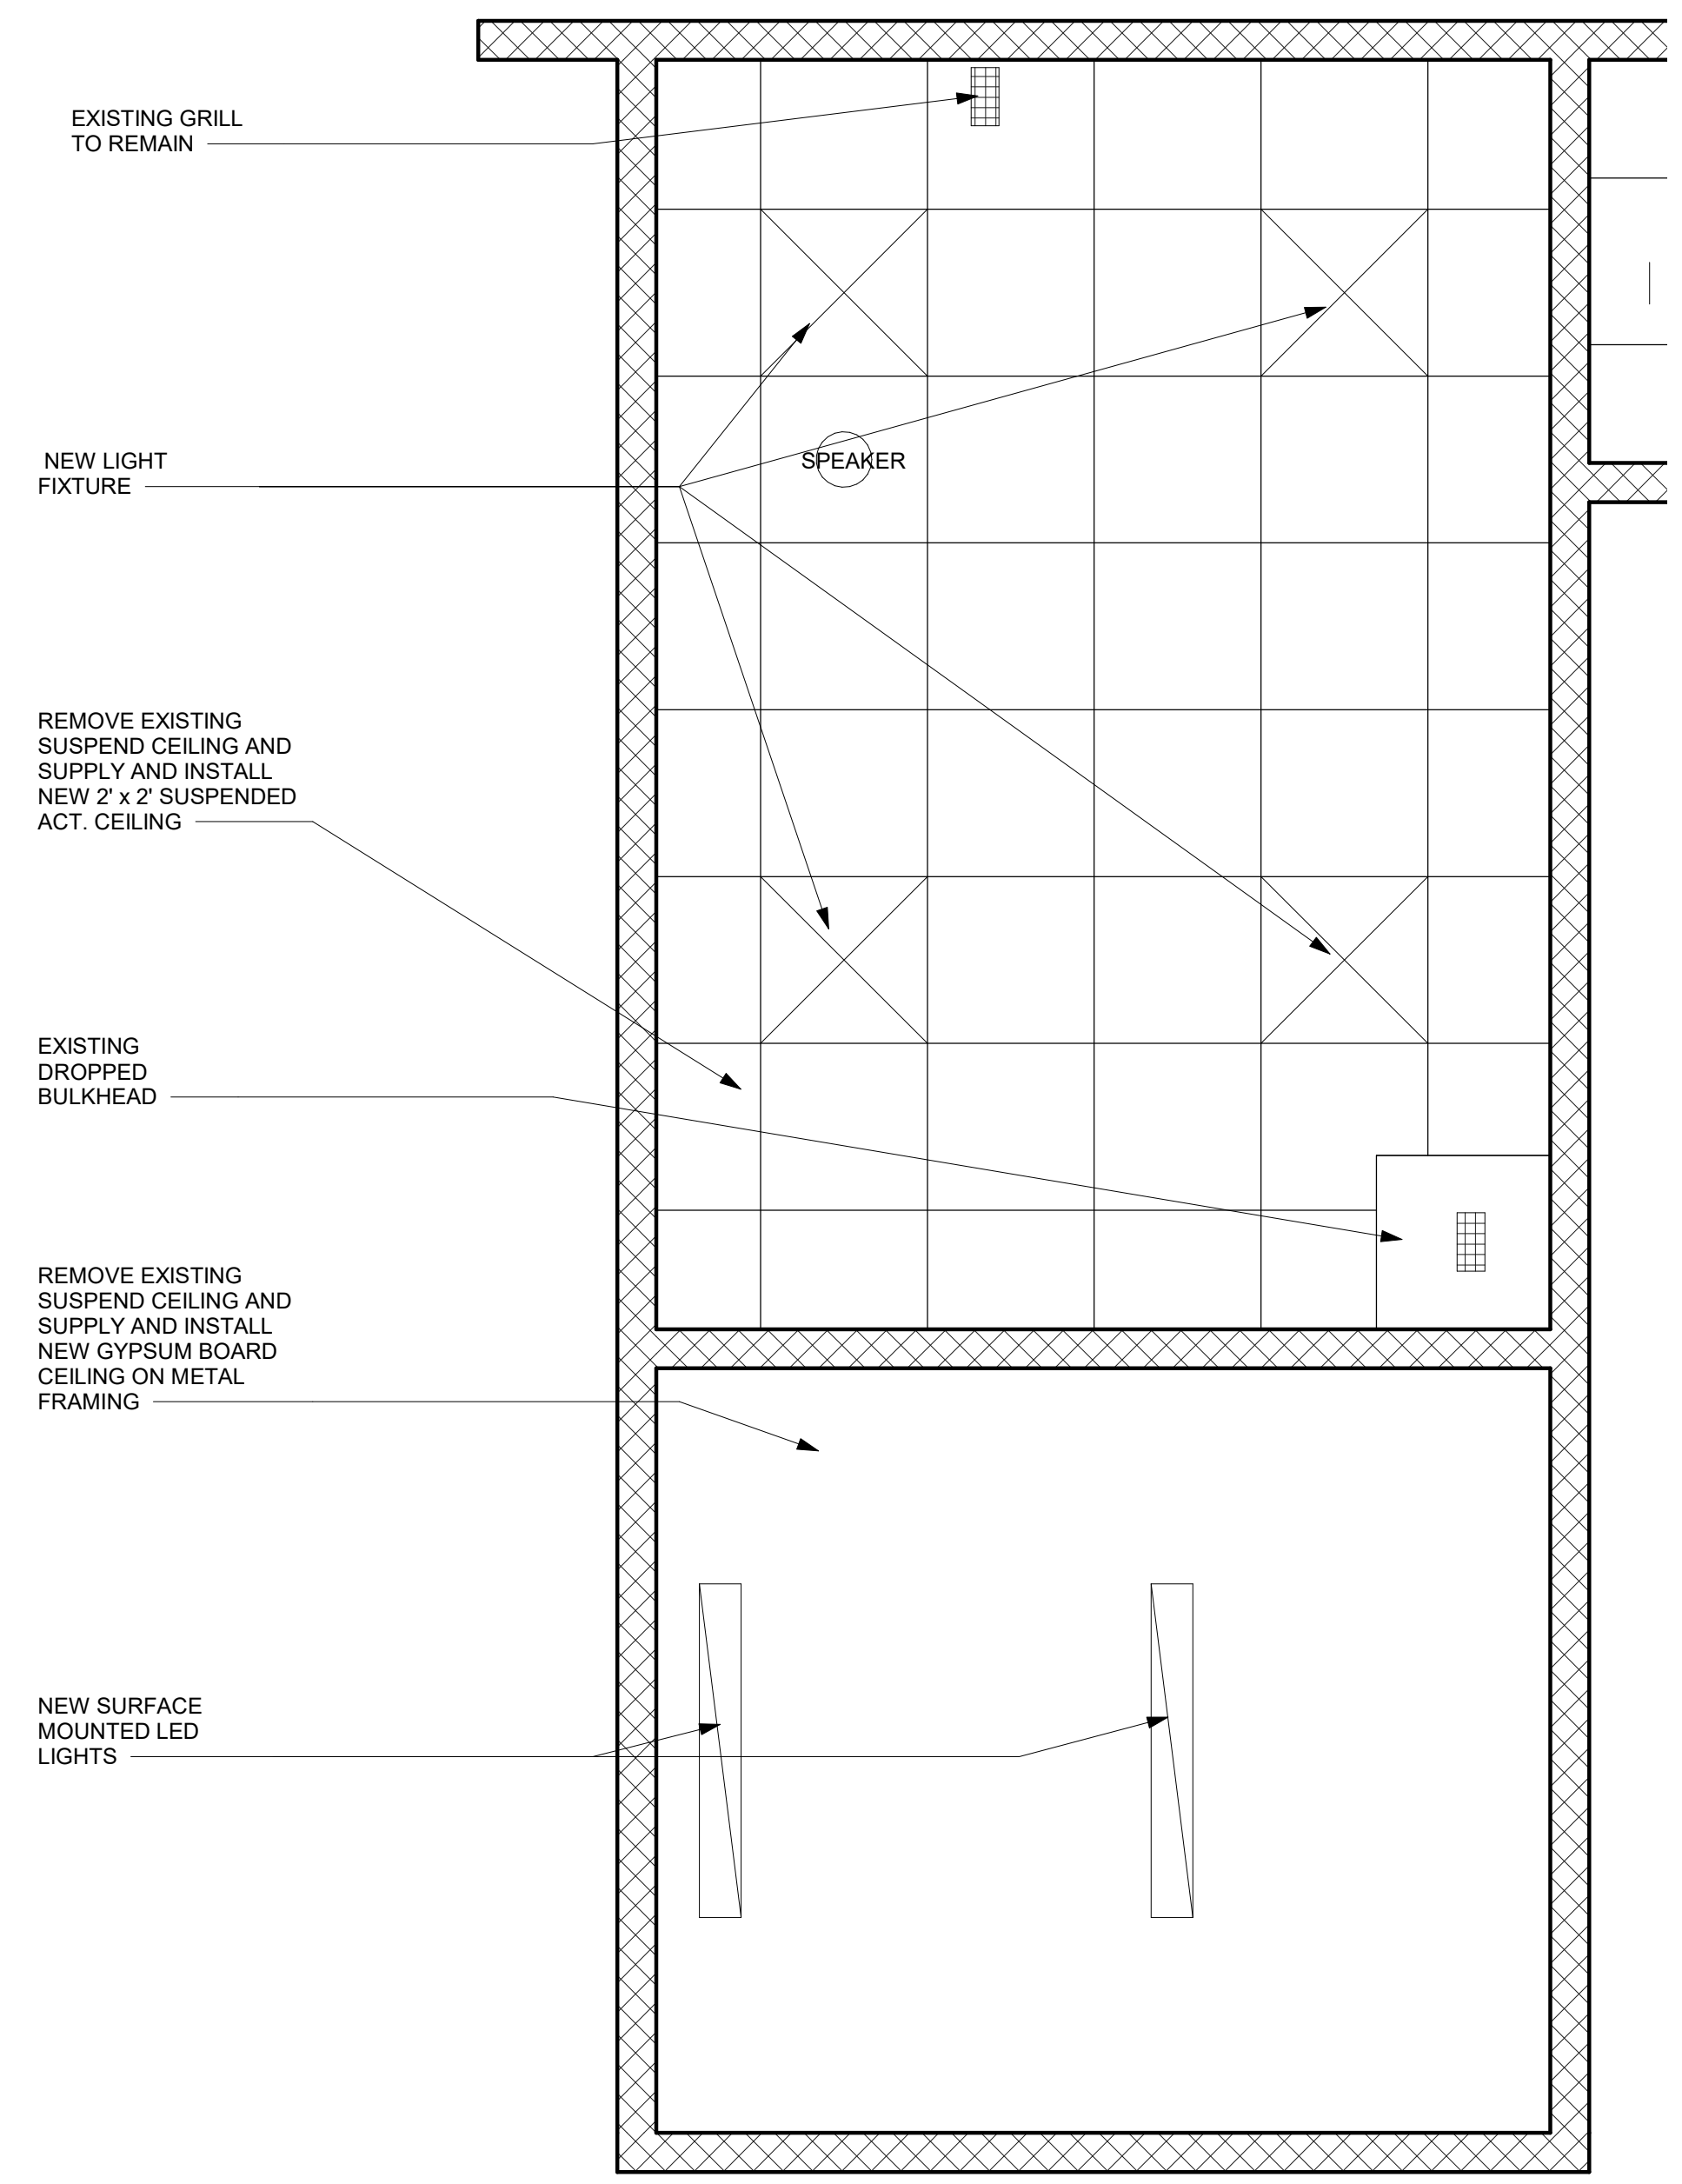

(A) Barrier Free Washroom & Public Washroom
1/2" = 1'-0"



PROJECT INFORMATION:
Bathroom and Entrance Renovations

JOB DESCRIPTION:
Bathroom and Entrance Renovations
TITLE:
PLANS & DETAILS

DATE: 2019.12.14 **SHEET #**
SCALE: AS NOTED **A7.3**