


FILE:Z:\Owen Sound\218-2018\218401 Sarawak Park Accessibility Improvements, Georgian Bluffs\Drawings\Sarawak Park Bathroom Upgrades-LPH.dwg LAYOUT:FINAL FIGURE
LAST SAVED BY:Lheathers, 3/25/2019 8:34:24 AM PLOTTED BY:Lukas Heathers - GM BluePlan 3/25/2019 8:36:22 AM

218401
Accessibility Improvements
Sarawak Park
Township of Georgian Bluffs

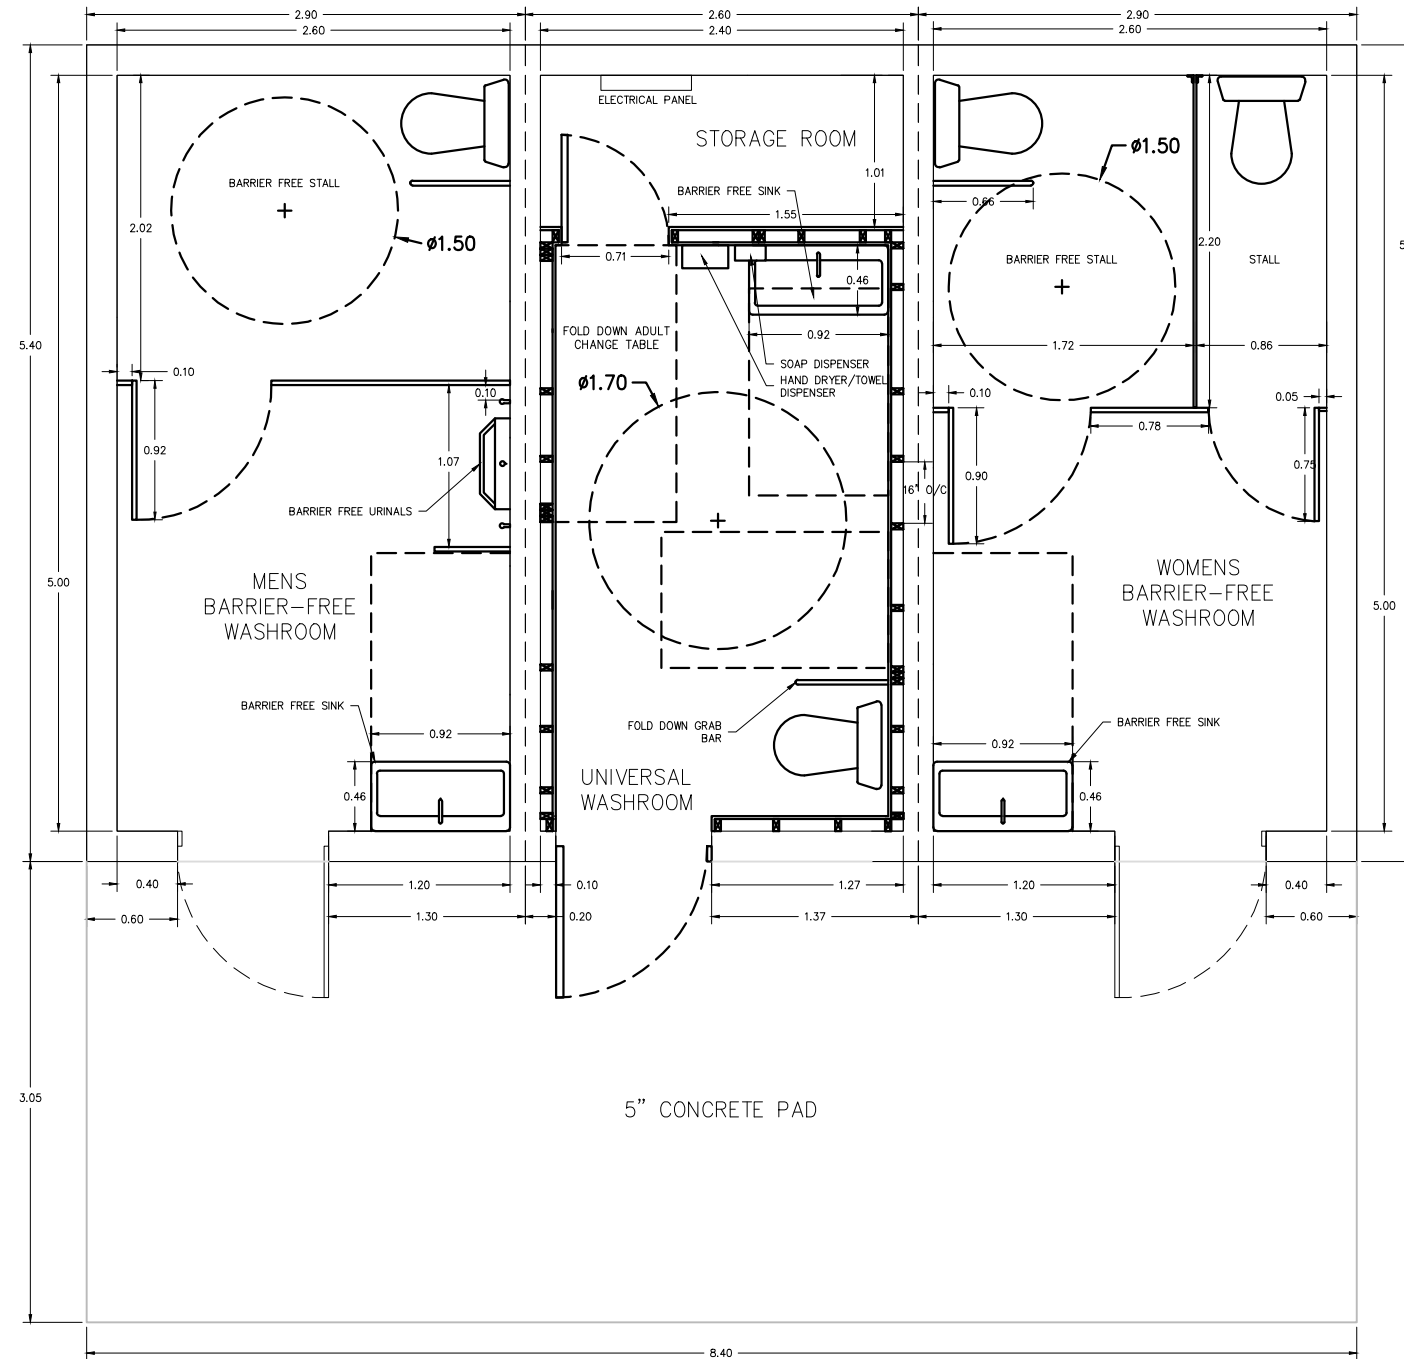

Scale = 1:50
February 2019

BARRIER FREE MENS,
WOMENS, AND UNIVERSAL
WASHROOM

Figure No. 1



FILE:Z:\Owen Sound\218-2018\218401 Sarawak Park Accessibility Improvements, Georgian Bluffs\Drawings\Sarawak Park Bathroom Upgrades-LPH.dwg LAYOUT:Lighting Layout
LAST SAVED BY:Lheathers, 3/29/2019 1:28:24 PM PLOTTED BY:Lukas Heathers - GM BluePlan 3/29/2019 1:28:51 PM

218401
Accessibility Improvements
Sarawak Park
Township of Georgian Bluffs



LEGEND

- ROOF OVERHANG
- EXTERIOR WALL

NOTE:

- CONTRACTOR TO PROVIDE THE OWNER WITH SPECIFICATIONS FOR ALL LIGHT FIXTURES FOR APPROVAL PRIOR TO PURCHASE OR INSTALLATION.
- MINIMUM INTERIOR FLOOR ILLUMINATION OF 20 FOOT CANDLES.

Scale = 1:50
March 2019

BARRIER FREE MENS,
WOMENS, AND UNIVERSAL
WASHROOM LIGHTING
LAYOUT

Figure No. 2

