


Joint Accessibility Advisory Committee June 24, 2019 – 10:30 AM


Township of Southgate Administration Office, 185667 Grey Road 9


- 1. Call to Order**
- 2. Declaration of Pecuniary Interest**
- 3. Site Visit**
 - a. Township of Southgate Council Chambers
 - b. Dundalk Arena
- 4. Adjournment**

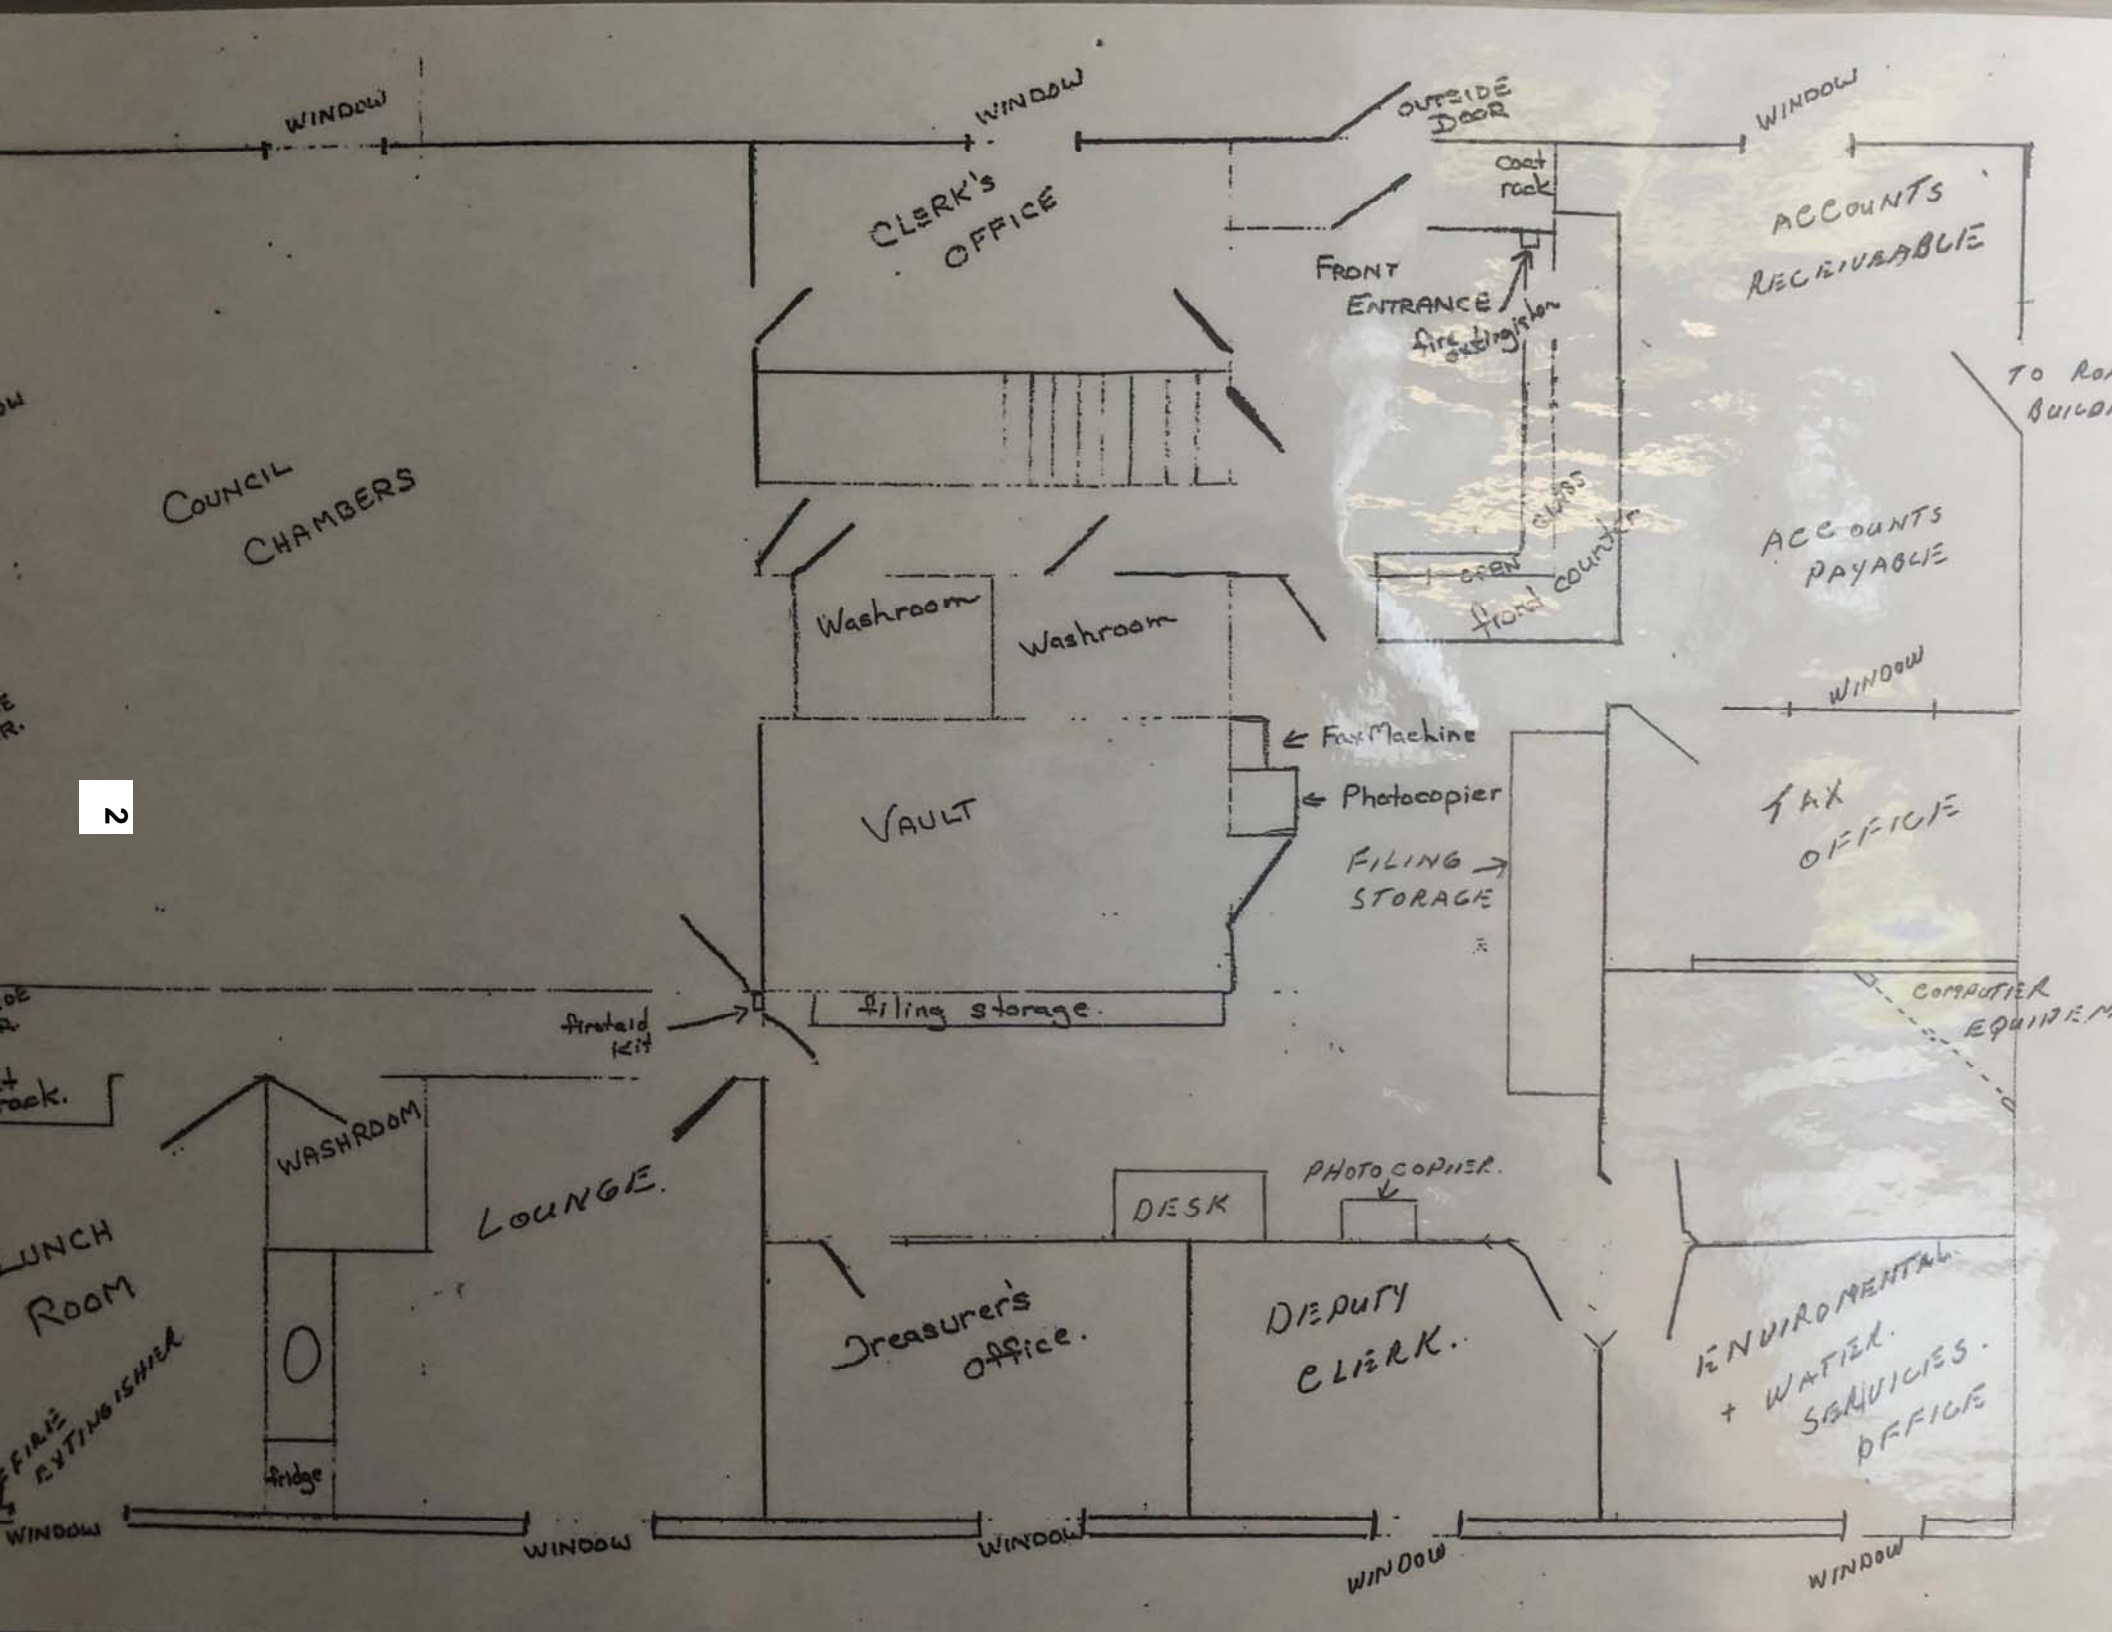

2

No Plans for.
Switzer Park

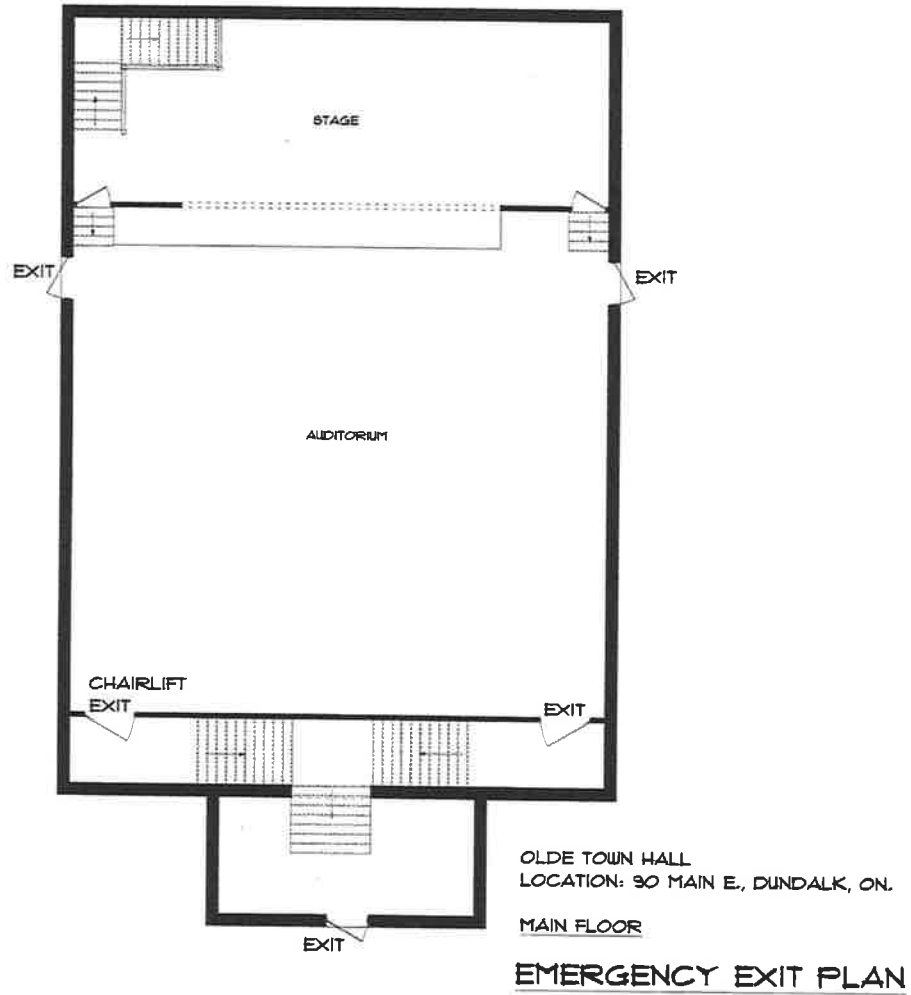


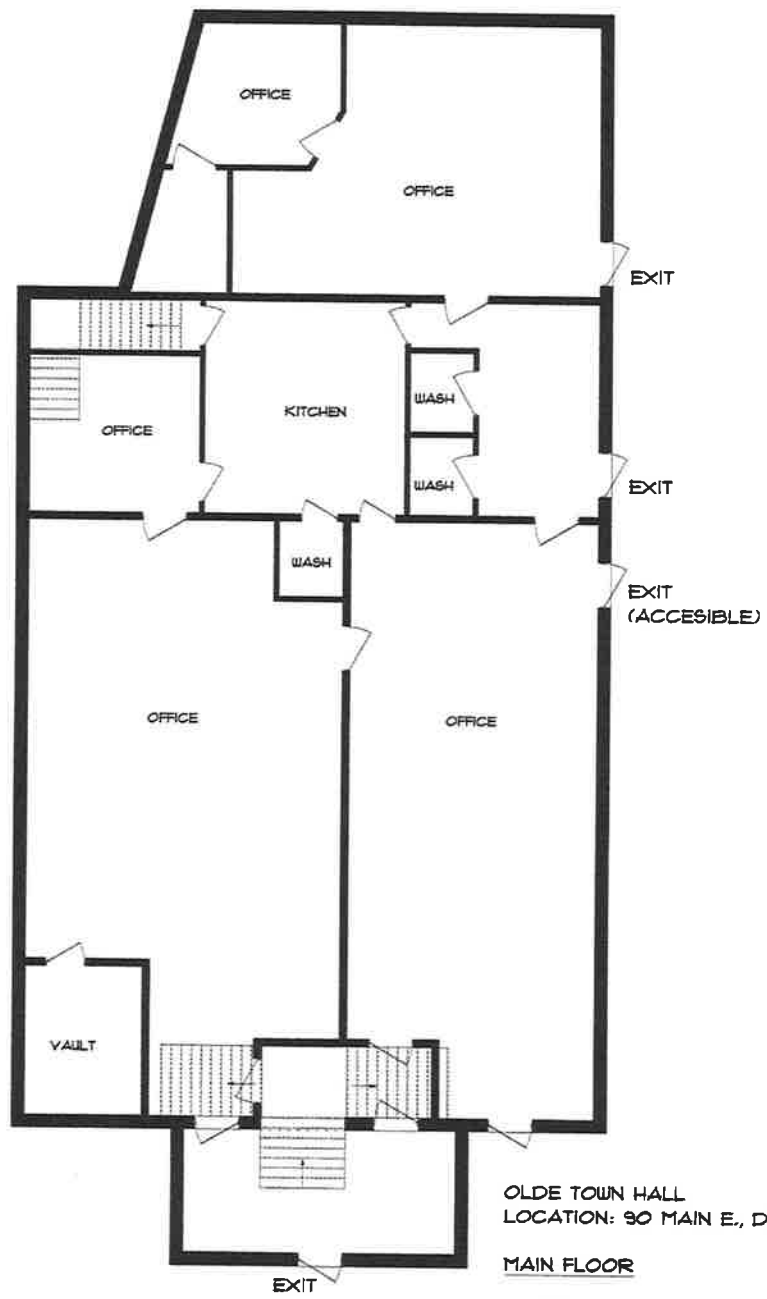


OLDE TOWN HALL
LOCATION: 90 MAIN E., DUNDALK, ON.

MAIN FLOOR

EMERGENCY EXIT PLAN

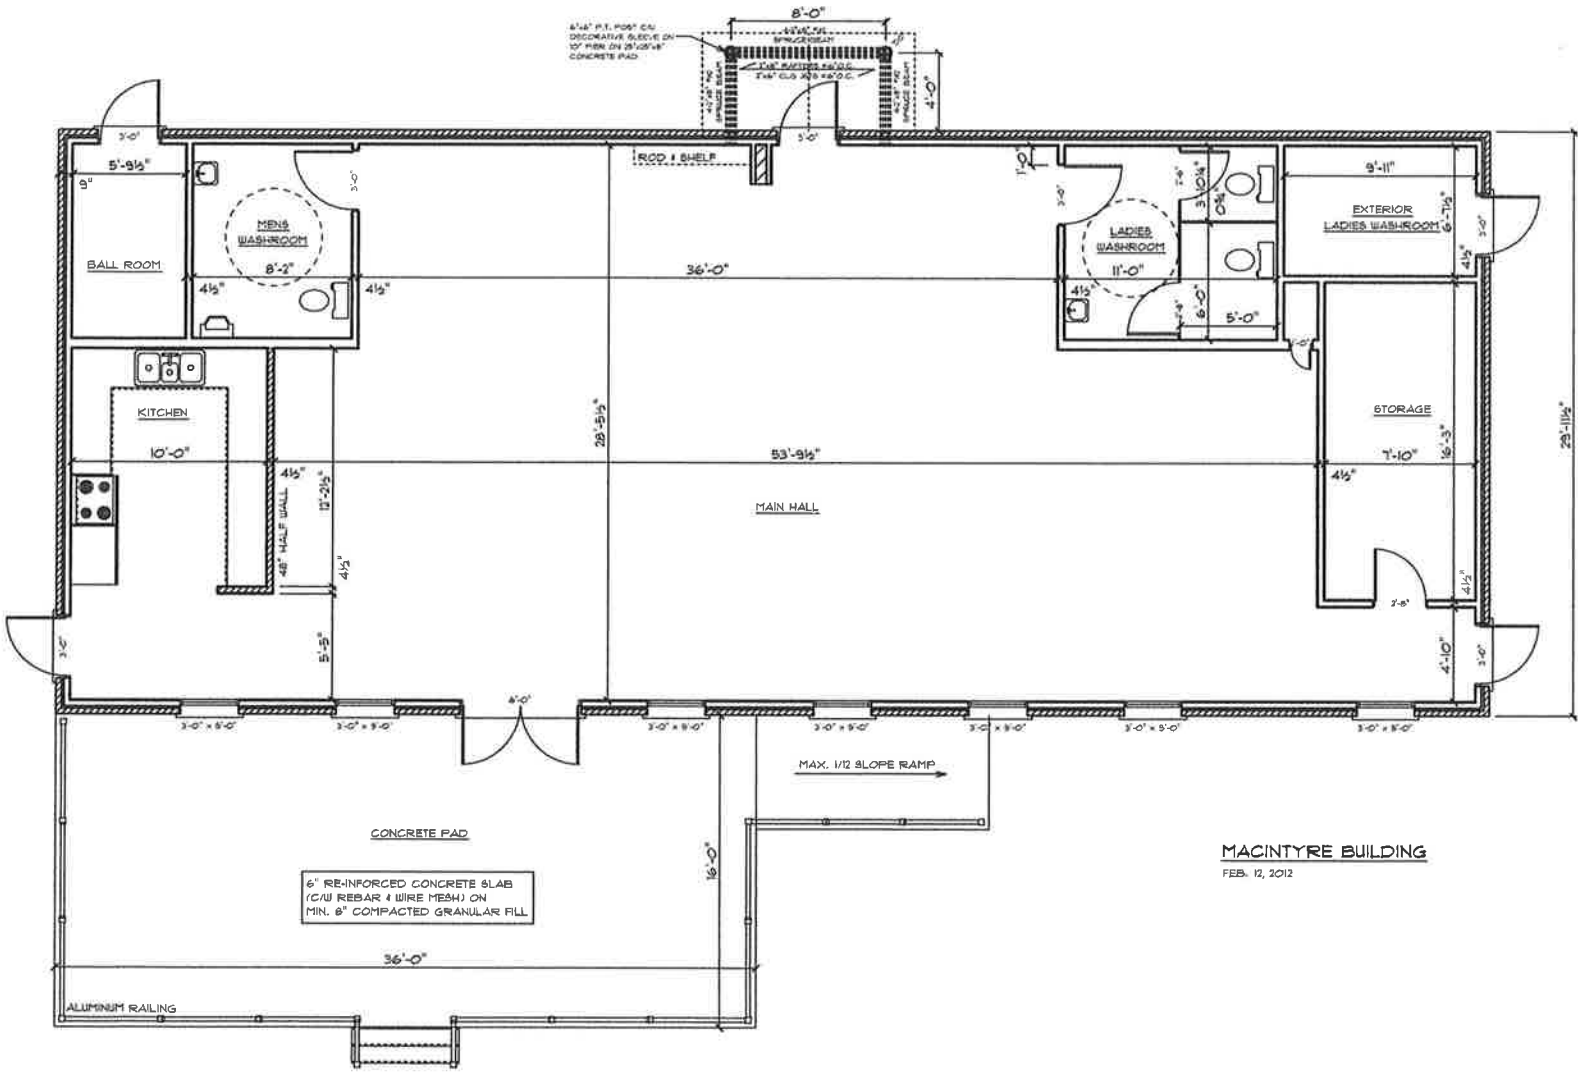

MACINTYRE BUILDING
 FEB. 12, 2012

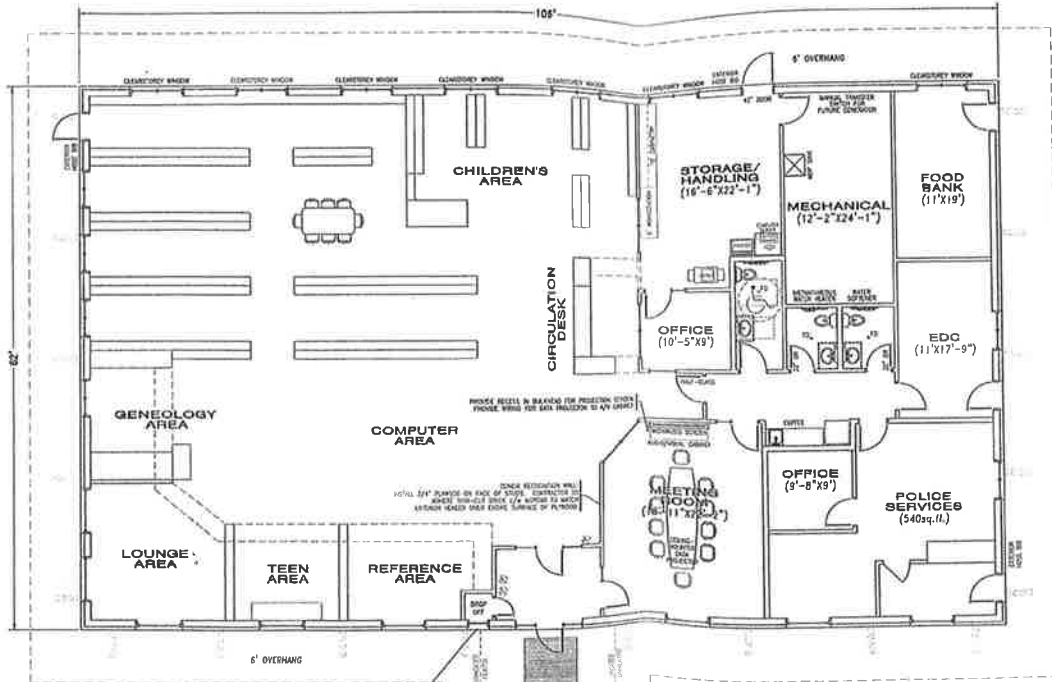

GENERAL ARRANGEMENT
 SCALE: 3/16"=1'-0"
 NOTE: 11" x 17" PRINTS ARE HALF-SCALE
 21" x 28" PRINTS ARE FULL-SCALE

ALL WINDOWS TO BE NON-OPERABLE DOUBLE-GLAZED WITH ARGON GAS.

GENERAL NOTES

ALL DIMENSIONS TO BE TO FACE UNLESS OTHERWISE NOTED.

ALL WORK TO BE DONE IN ACCORDANCE WITH THE LATEST EDITIONS OF THE CANADIAN NATIONAL BUILDING CODE AND ALL APPLICABLE BY-LAWS.

PROVIDE APPROVED MATERIALS FOR ALL ROOFINGS AS PER THE REQUIREMENTS OF THE CANADIAN NATIONAL BUILDING CODE AND ALL APPLICABLE BY-LAWS.

ALL ROOFINGS TO BE DONE IN ACCORDANCE WITH THE LATEST EDITIONS OF THE CANADIAN NATIONAL BUILDING CODE AND ALL APPLICABLE BY-LAWS.




















PROPOSED NEW LIBRARY

DATE: SEPTEMBER 8, 2009


SCALE: 3/16"=1'-0"

NOTE: 11" x 17" PRINTS ARE HALF-SCALE, 21" x 28" PRINTS ARE FULL-SCALE

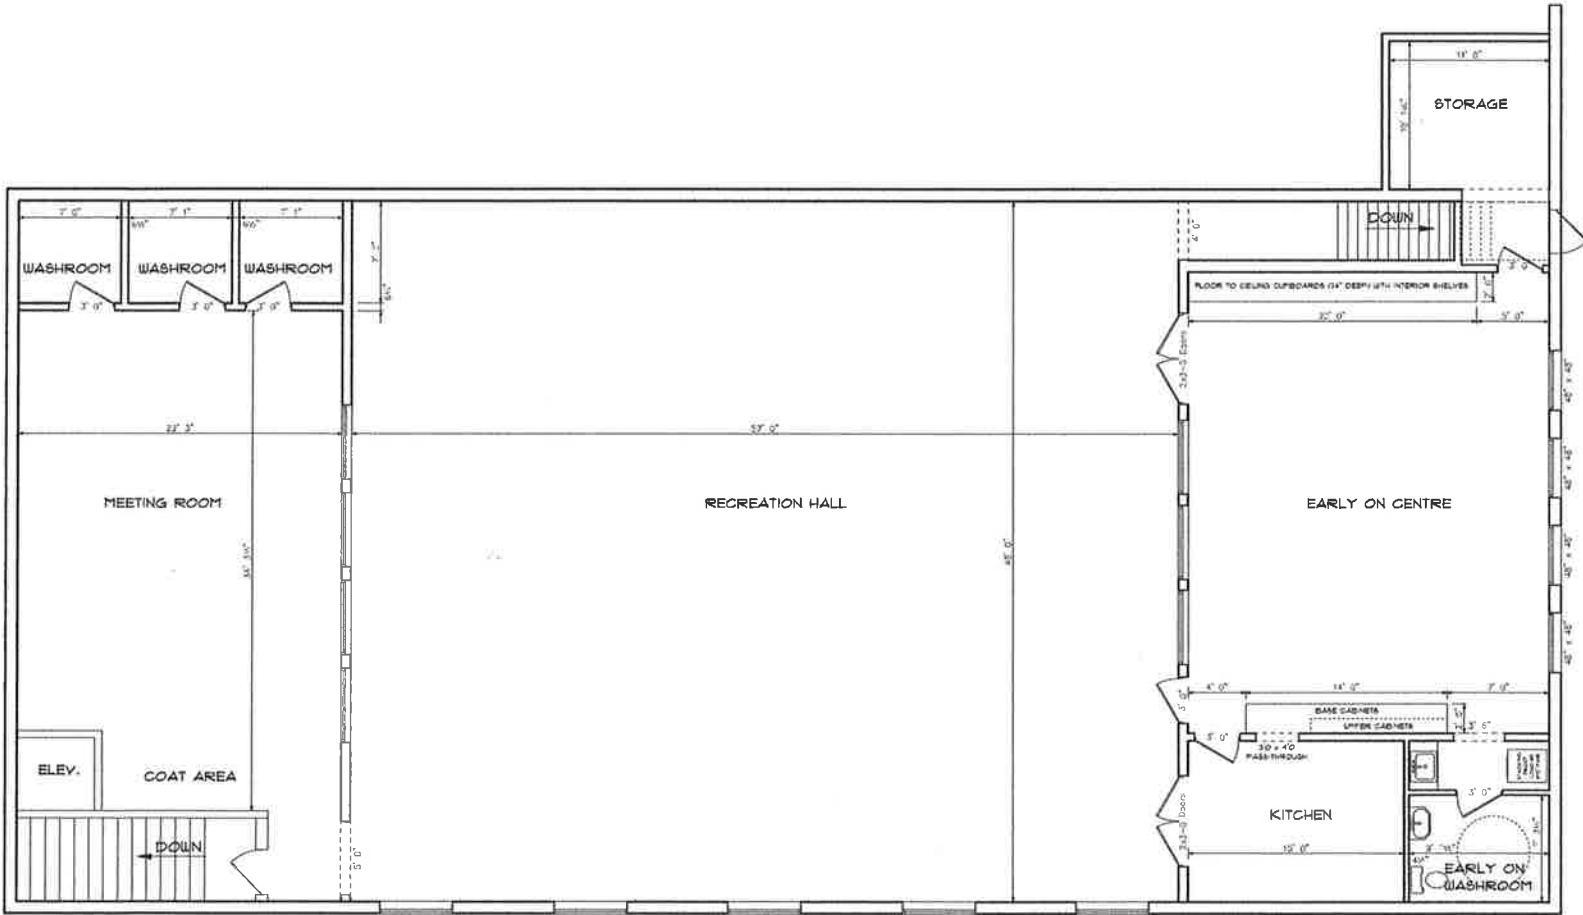


DUNDALK ARENA,
SECOND FLOOR

ARENA,
GROUND FLOOR

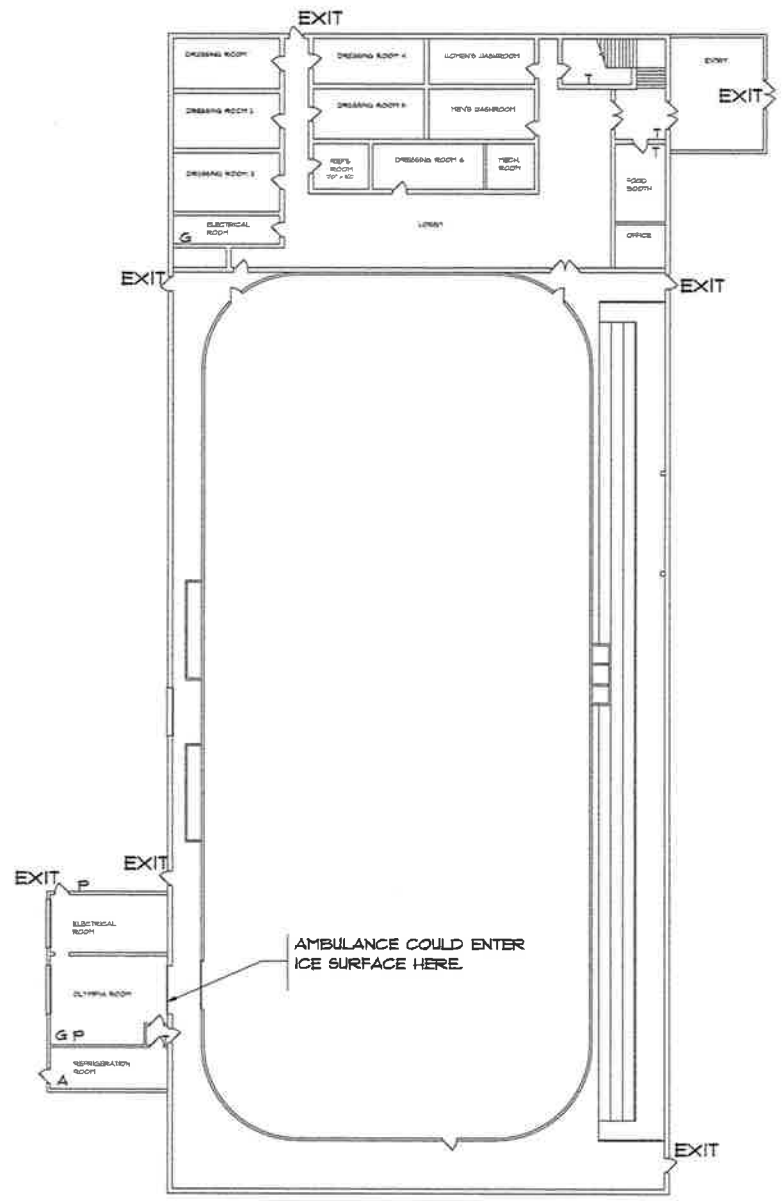

LEGEND:
T TELEPHONE
G NATURAL GAS
P PROPANE
A AMONIA

AUDITORIUM,
SECOND FLOOR

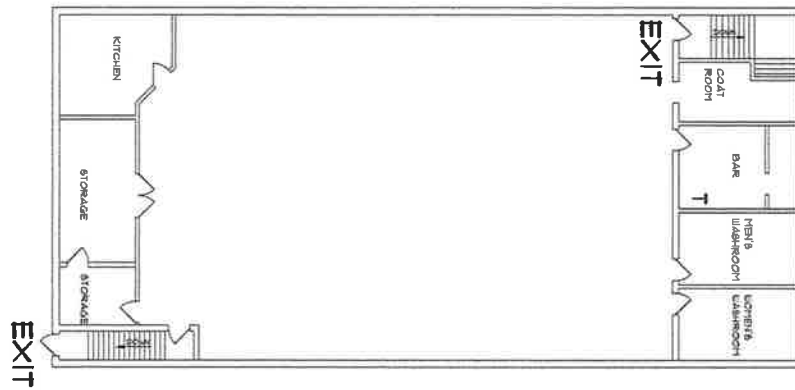

- LEGEND:
T TELEPHONE
G NATURAL GAS
P PROPANE
A AMONIA