



No Plans for.
Heritage Pavilion
Hdston Pavilion
Switzer Park

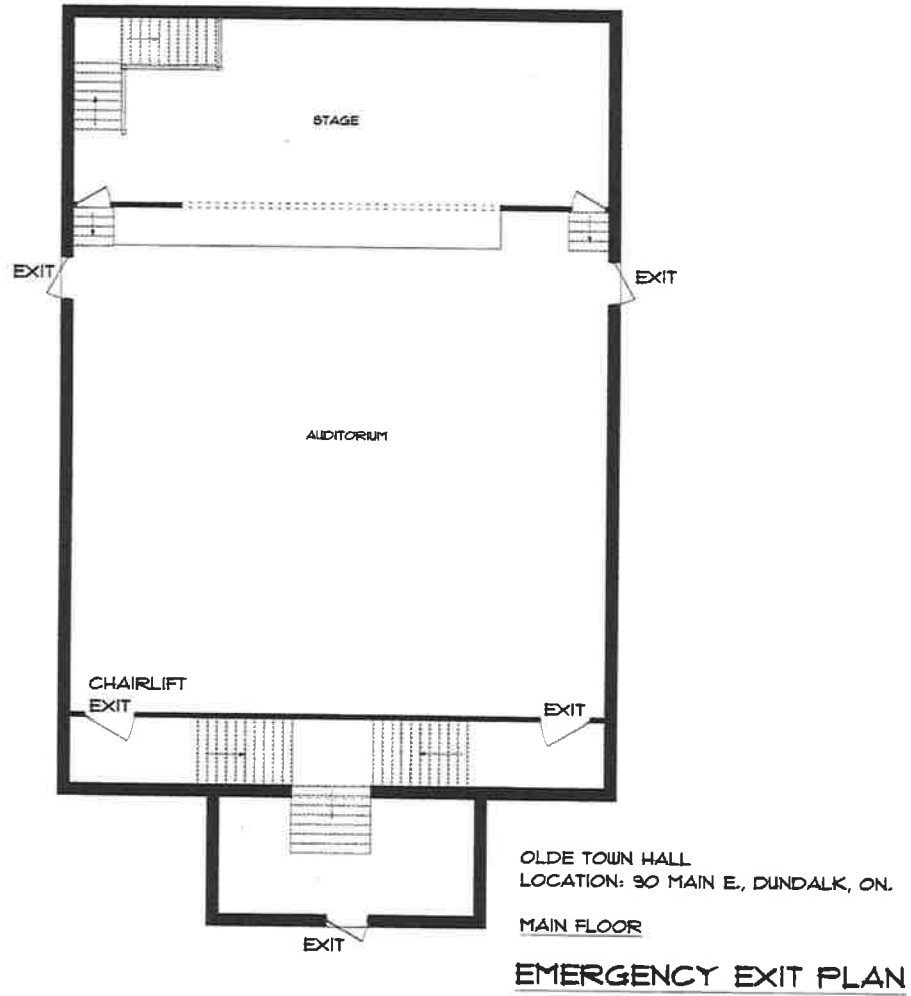


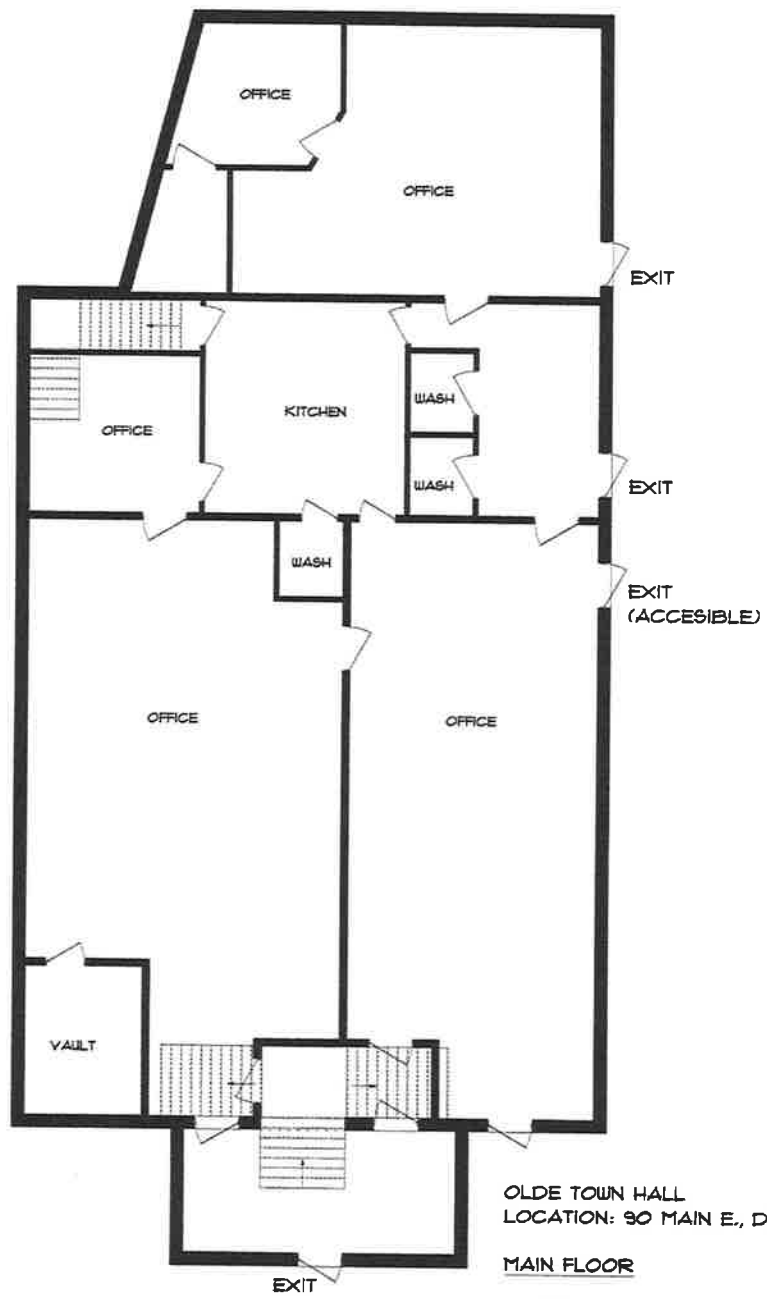


OLDE TOWN HALL
LOCATION: 90 MAIN E., DUNDALK, ON.

MAIN FLOOR

EMERGENCY EXIT PLAN

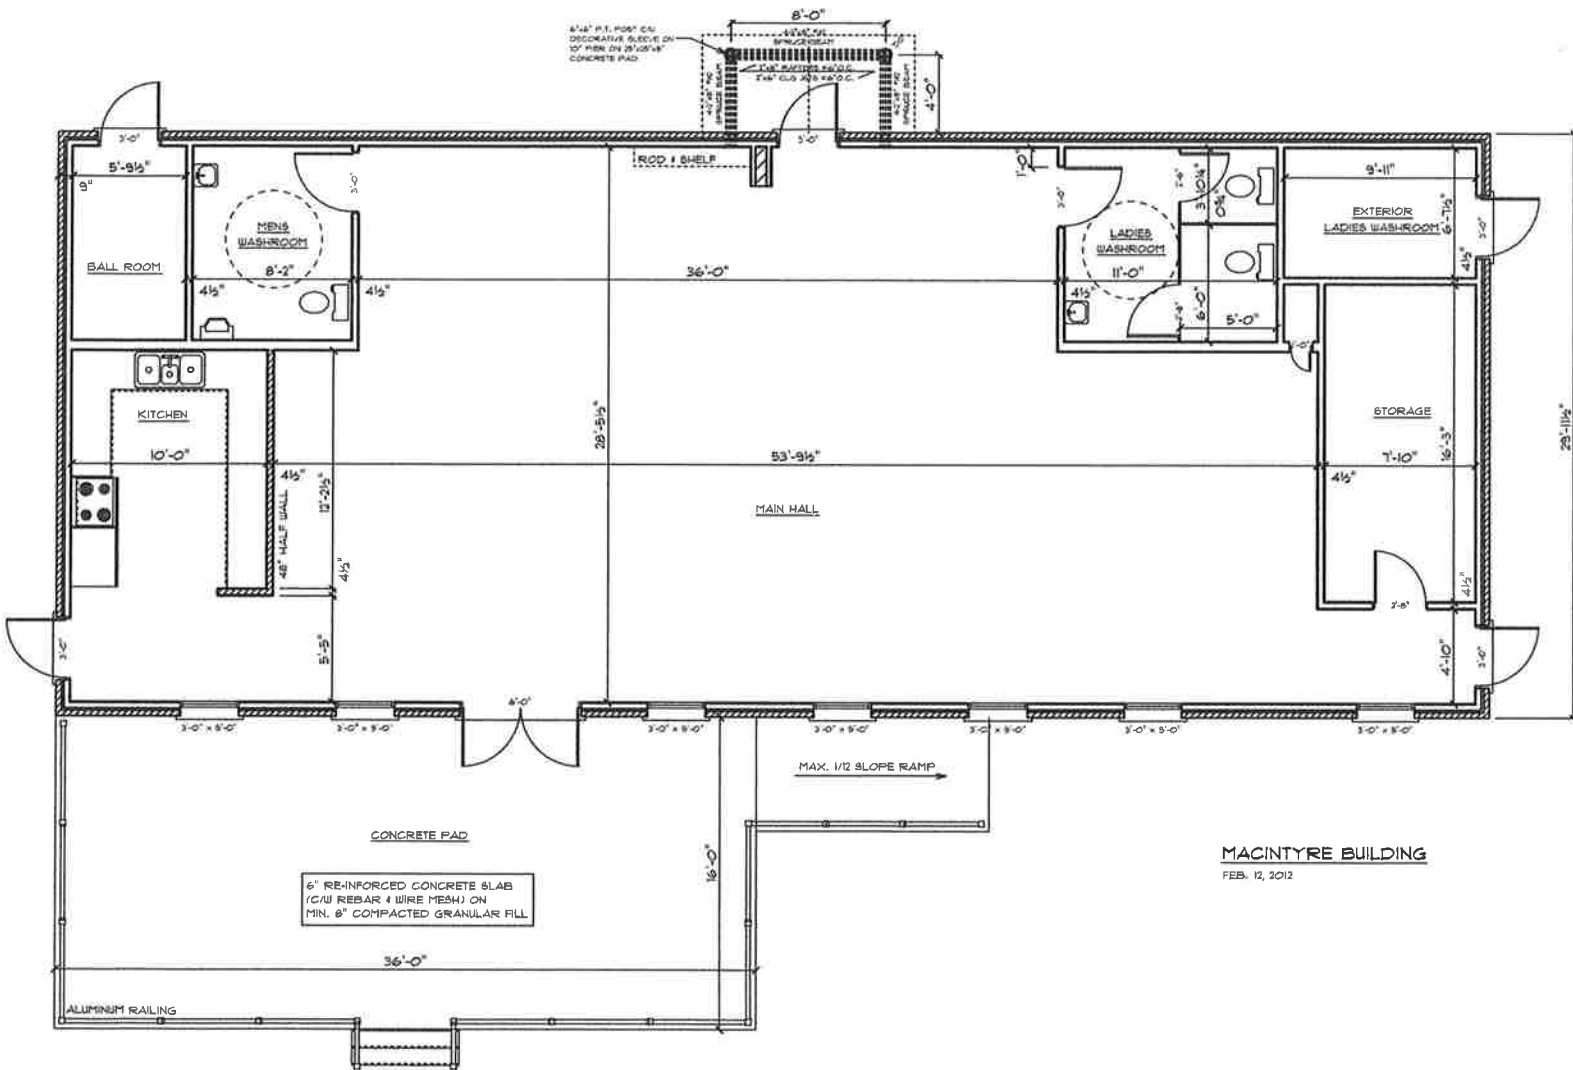

MACINTYRE BUILDING
 FEB. 12, 2012

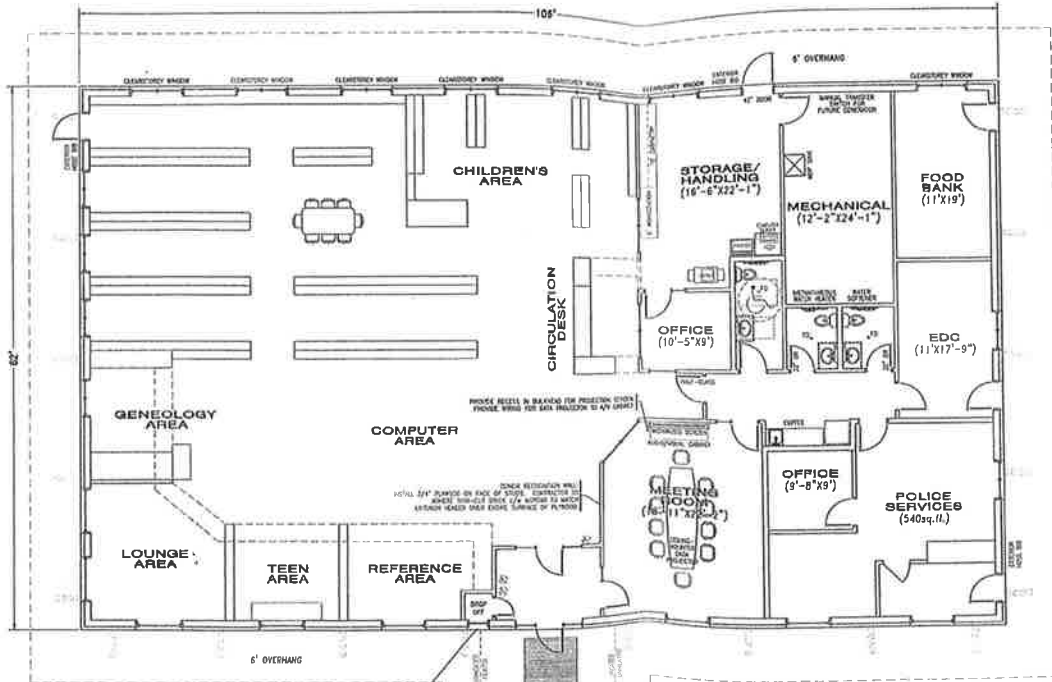

GENERAL ARRANGEMENT
 SCALE: 3/16"=1'-0"
 NOTE: 11 x 17 PRINTS ARE HALF-SCALE
 21 x 28 PRINTS ARE FULL-SCALE

ALL WINDOWS TO BE NON-OPERABLE DOUBLE-GLAZED WITH ARGON GAS.










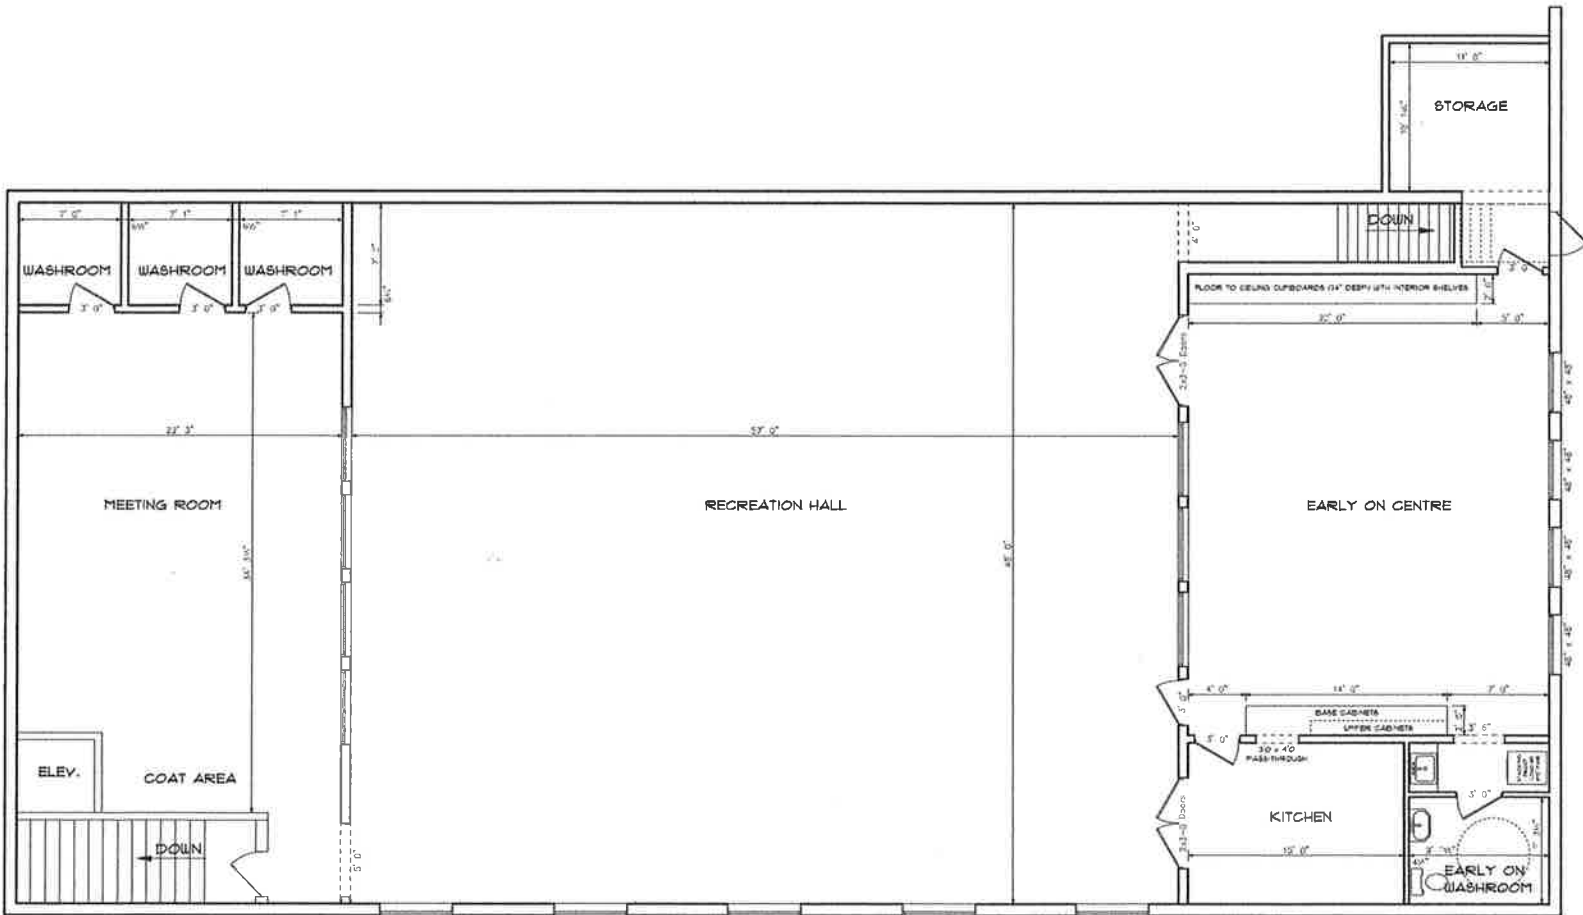


DUNDALK ARENA,
SECOND FLOOR

ARENA,
GROUND FLOOR

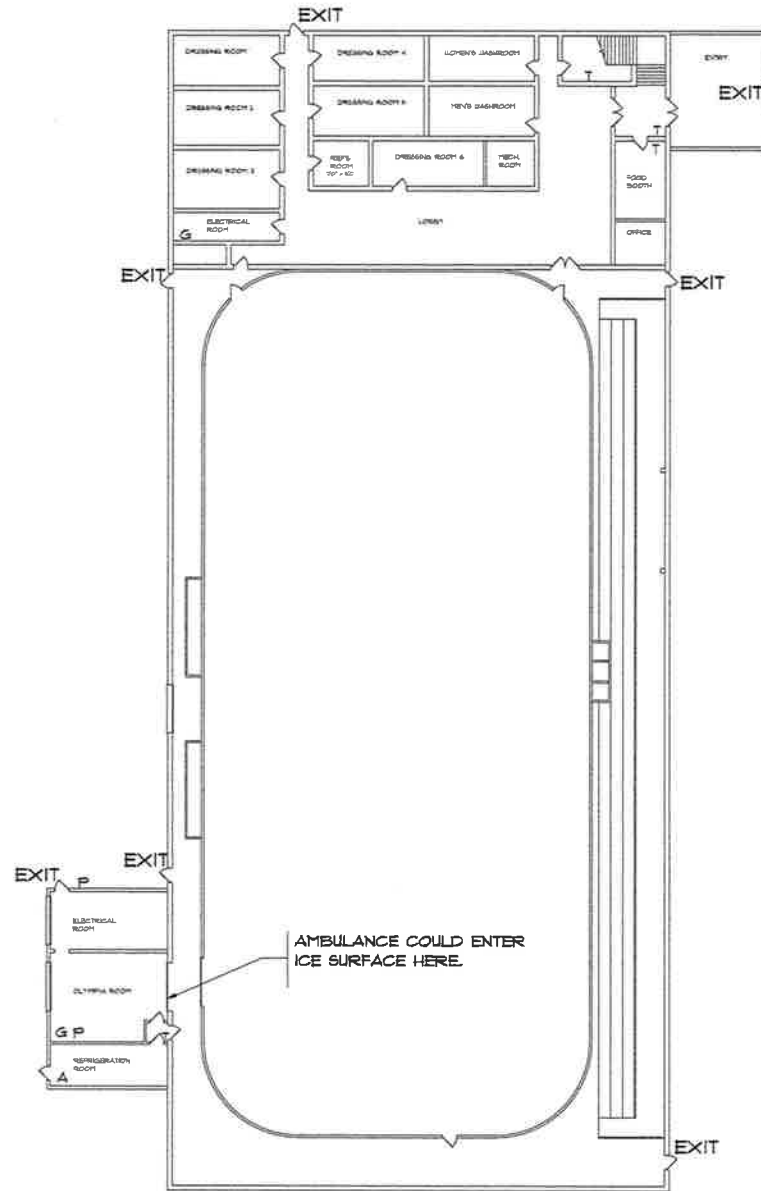

LEGEND:
T TELEPHONE
G NATURAL GAS
P PROPANE
A AMONIA

AUDITORIUM,
SECOND FLOOR

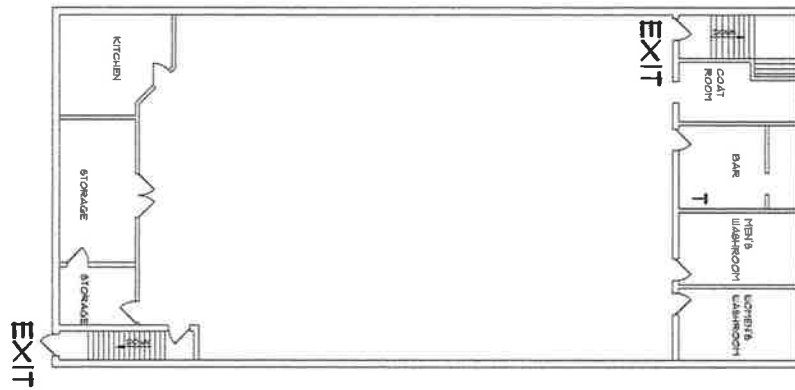

LEGEND:
T TELEPHONE
G NATURAL GAS
P PROPANE
A AMONIA